


GENERAL NOTES:

COPYRIGHT RESERVED

CLIENT: IMFO 210  
 TITLE: Layout  
 DATE: 8 December 2009  
 SCALE: Not to Scale  
 SHOW: IMFO 210



P.O. BOX 957, Northriding, 2162  
 TEL: +2711 704-1953  
 FAX: +2711 704-1734

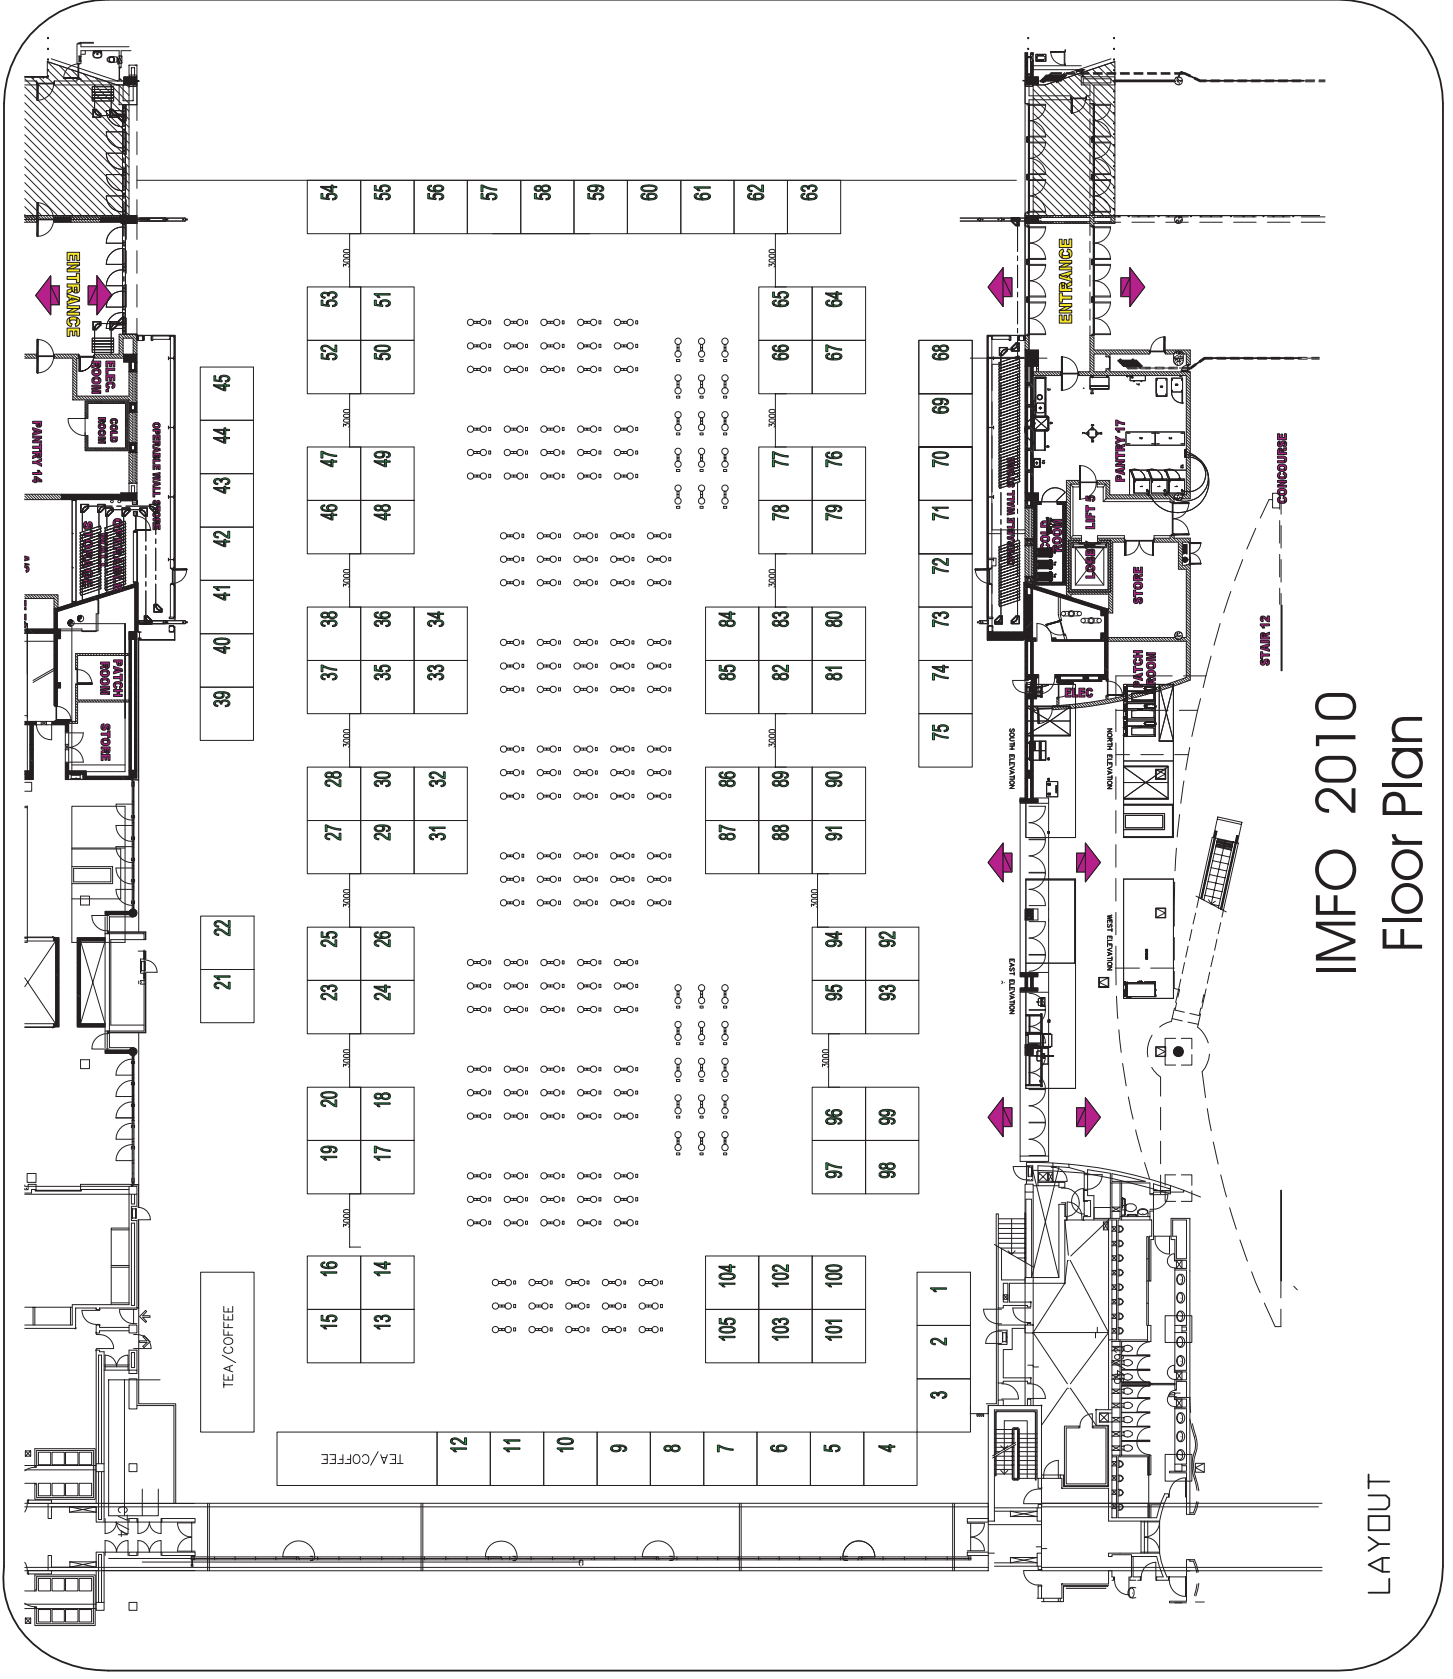

IMFO 2010  
 Floor Plan

LAYOUT